


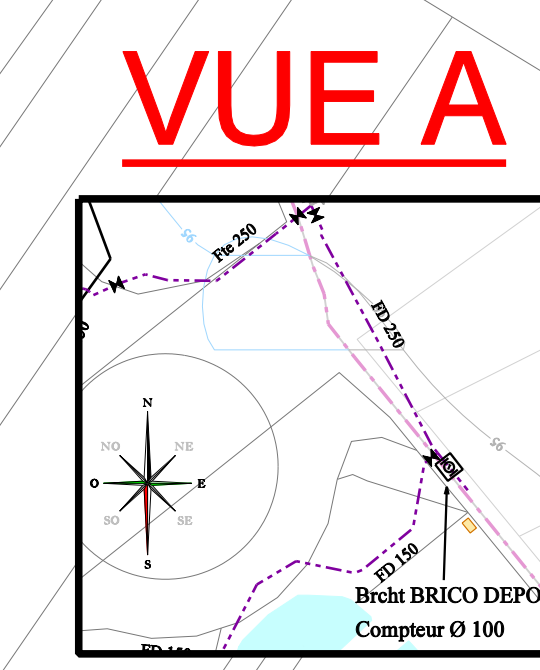
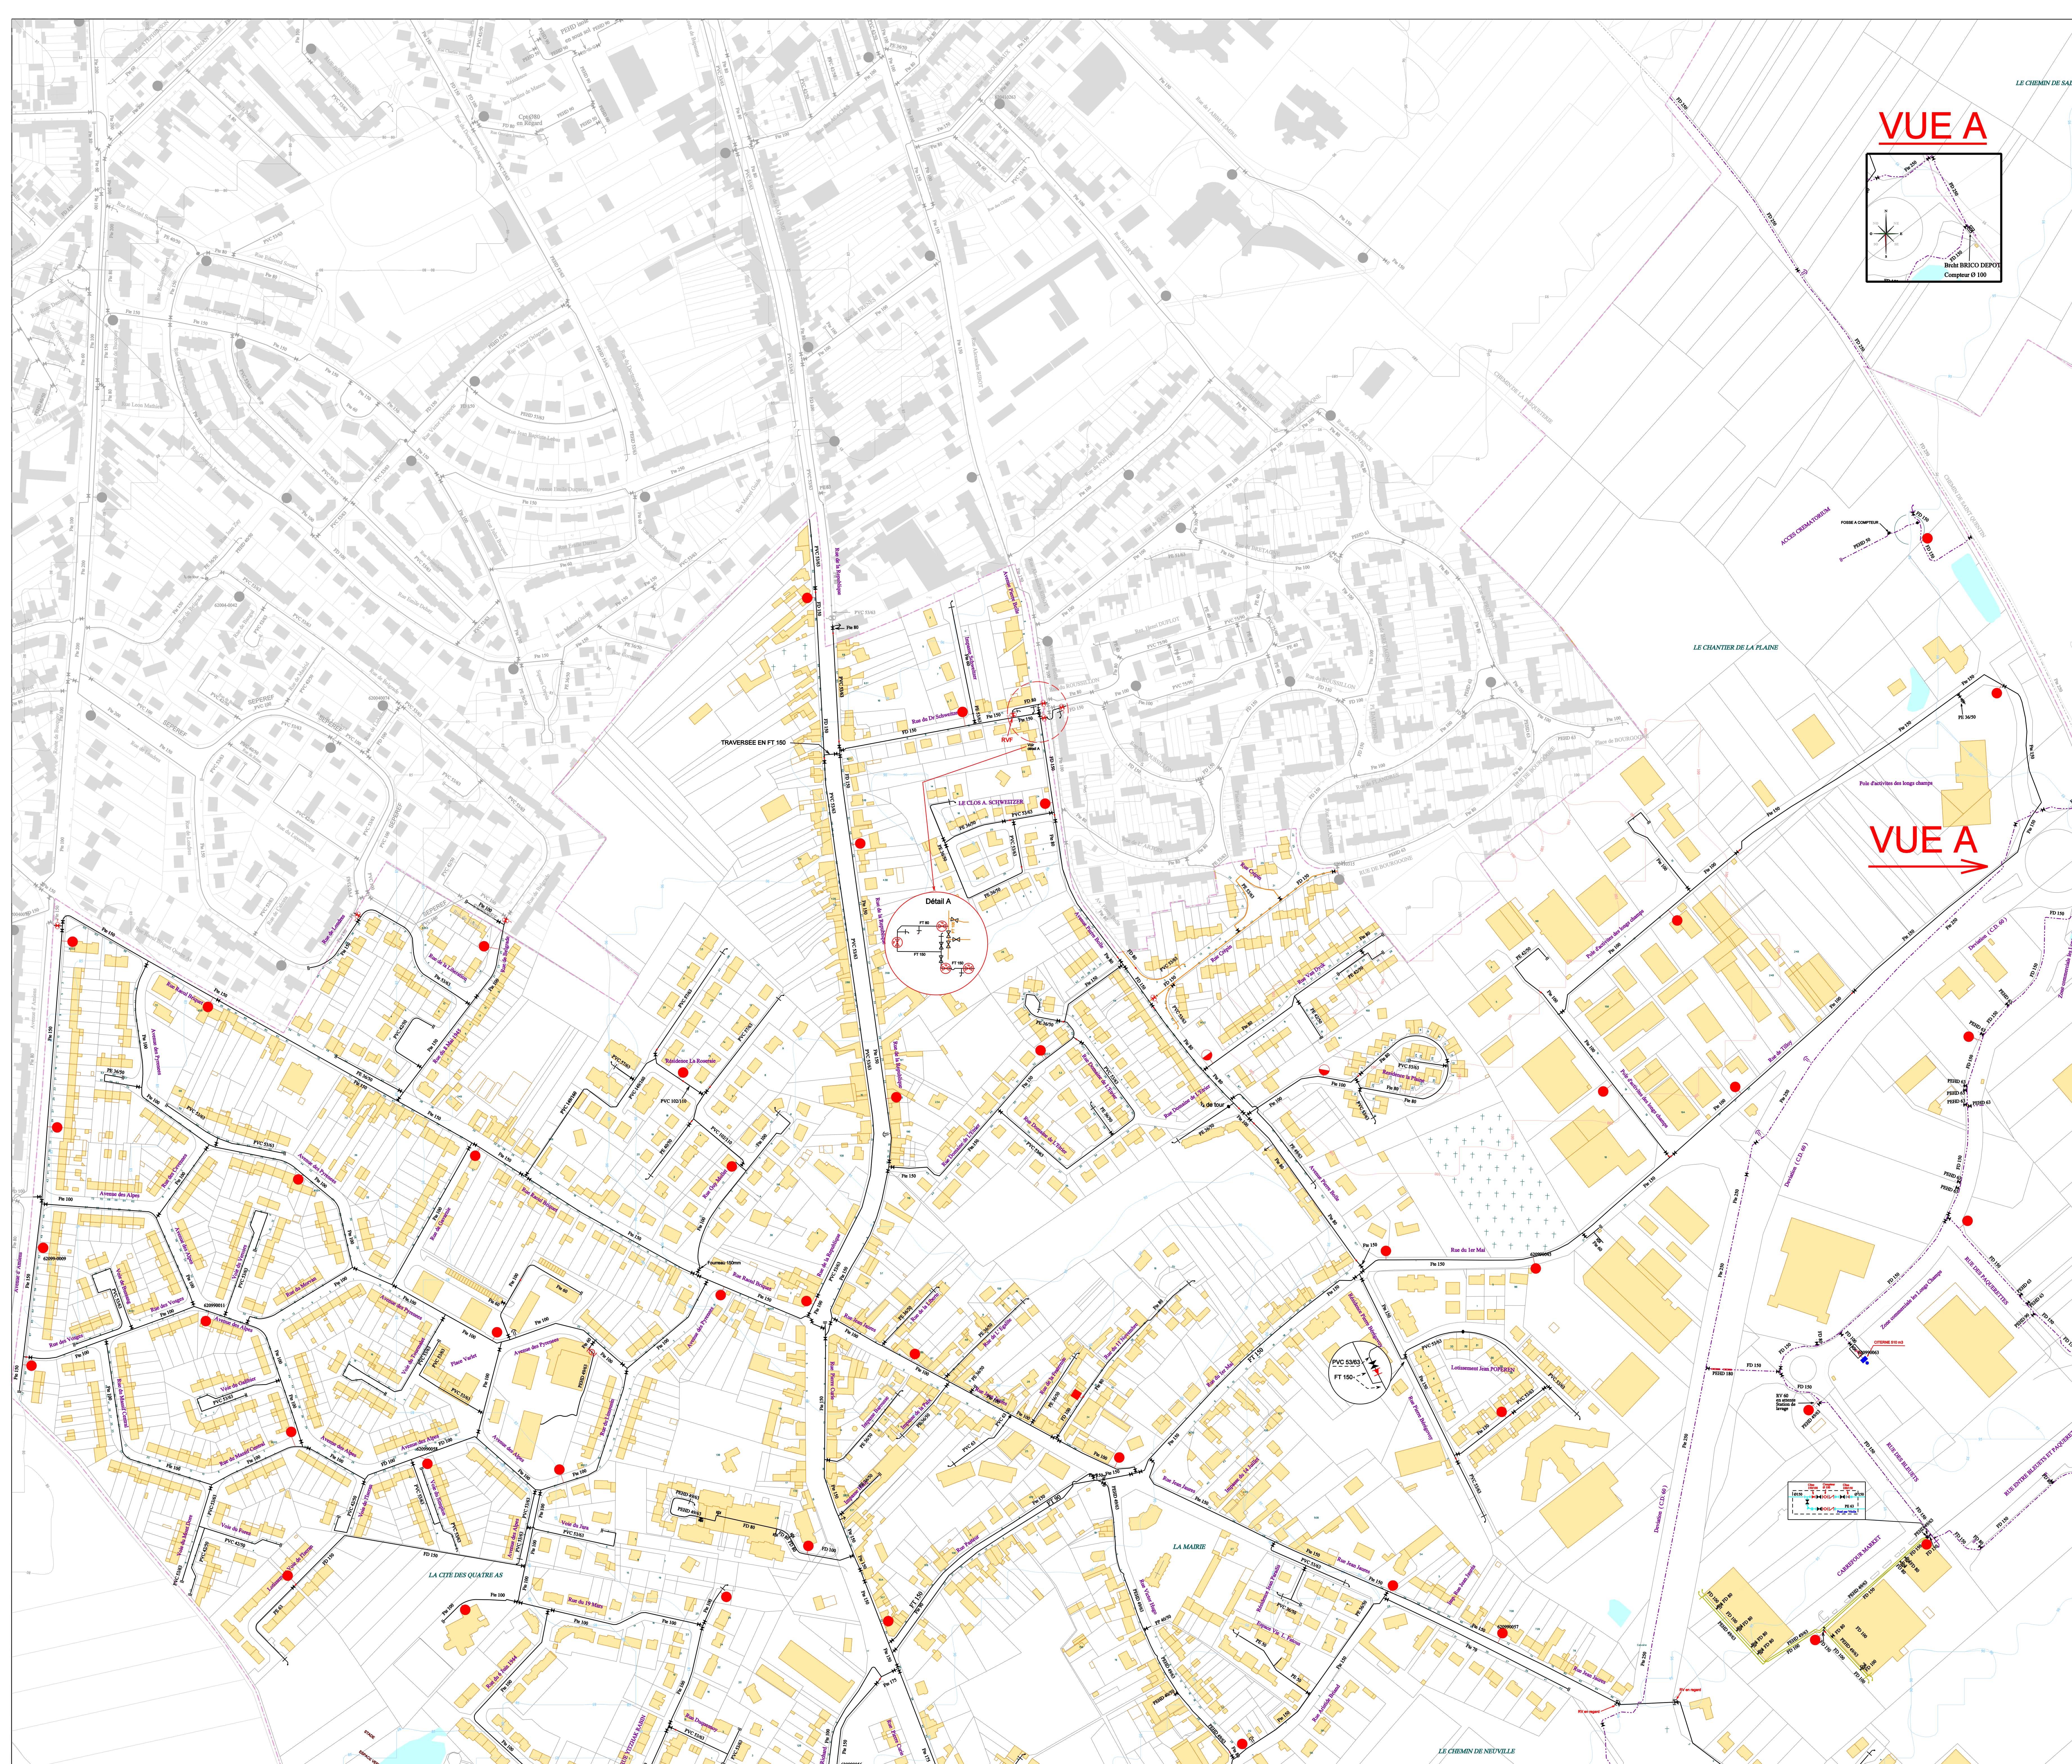


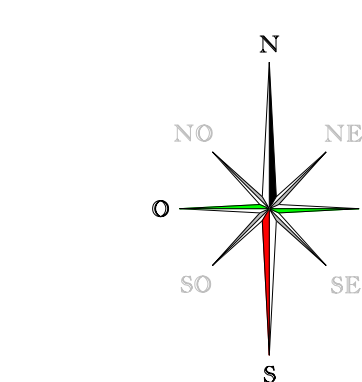


Canalisation Autonome SI COJEU.
 Canalisations Autonomes
 Canalisations Bas Service
 Canalisations Haut Service Moteurs
 Canalisations Haut Service Agny
 Canalisations Tels Haut Service
 Canalisations Refeulement
 Canalisations Suppression
 Canalisations Haut Service Zola
 Canalisations Privée
 Canalisations de Transport
 (Alimentation Réservoir)

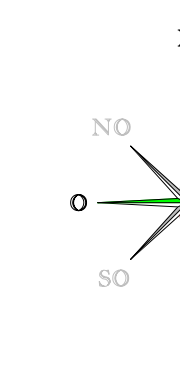

The image shows the front cover of a technical document. At the top, there is a red banner. On the left side of the banner is the Veolia logo, consisting of a stylized 'V' in a circle followed by the word 'VEOLIA'. To the right of the logo, the text reads 'CENTRE NORD PAS DE CALAIS', 'Direction de l'ingénierie', 'Pôle Ingénierie de l'Assainissement', and 'Site d'Arras'. On the right side of the red banner is the logo for 'Arras Communauté Urbaine', which features the word 'Arras' in a serif font, 'Communauté Urbaine' in a smaller sans-serif font, and a stylized orange and yellow sunburst graphic to the right. The main title 'BEAURAINS' is centered in a large, black, serif font. Below the title is a map of the Beaurains area, outlined in blue. The map is divided into two numbered zones: zone 1 is a rectangular area in the upper left, shaded in light blue with a black border and the number '1' in the center; zone 2 is a rectangular area in the lower right, outlined in black with a black border and the number '2' in the center. Below the map, the text 'Réseaux d'eau potable' is written in a black, sans-serif font. At the bottom of the cover, there is a grey wavy band. On the left side of this band is the document number '62099-E_1'. In the center is the text 'Modifié le : 20/06/2016'. On the right side is the text 'Edition du : 23/03/2018'. On the far right, there is a small blue circular logo with the text 'St Eaux' and '1800-000000' below it. To the right of this logo is the text 'CENTRE N.P.D.C.', '1 Rue de la Fontaine', 'S.P. 001', '62033 ARRAS Cedex', 'TEL : 03 21 34 66 66', and 'FAX : 03 21 34 66 80'. At the bottom right corner, the text 'Echelle : 1 / 2000' is displayed.

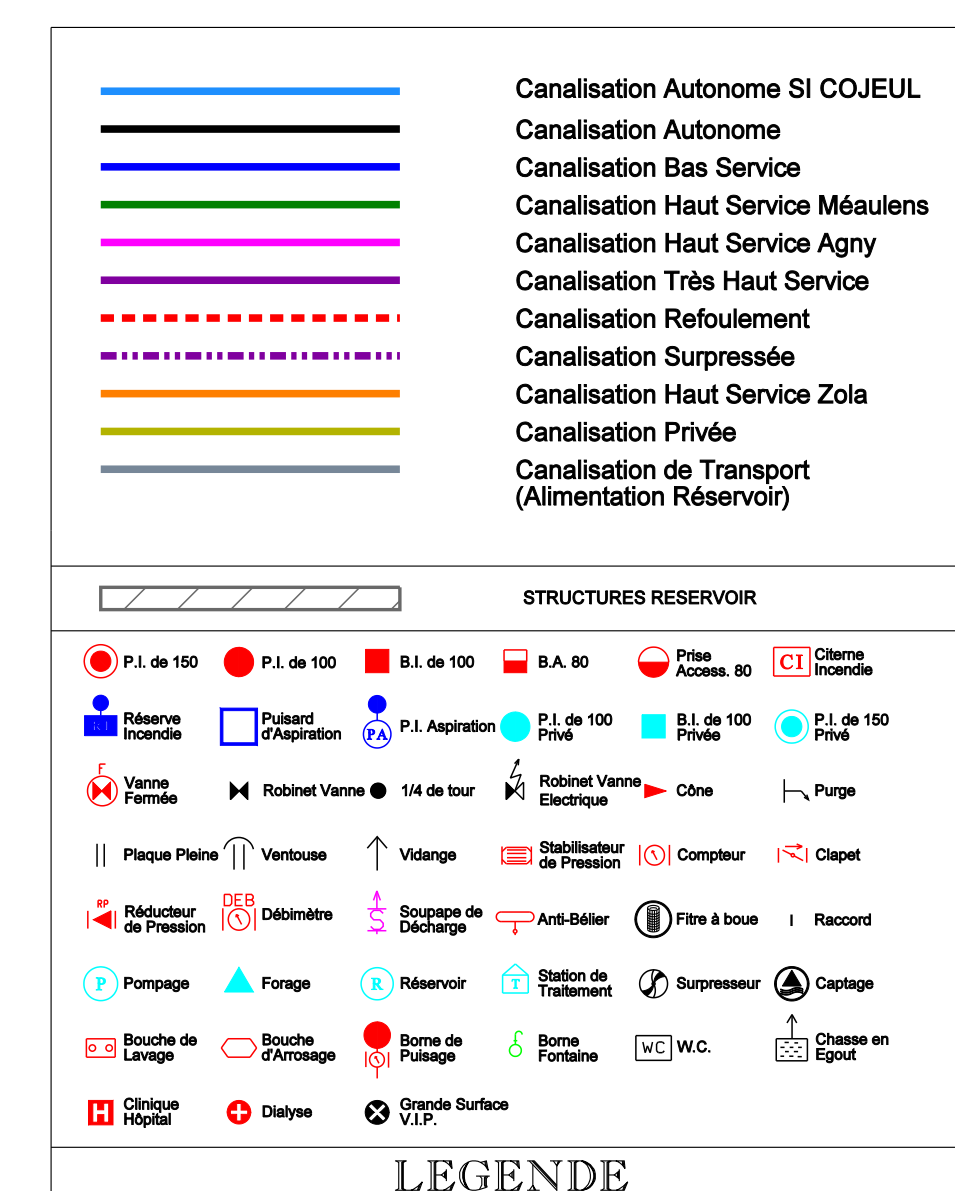

BEAURAINS

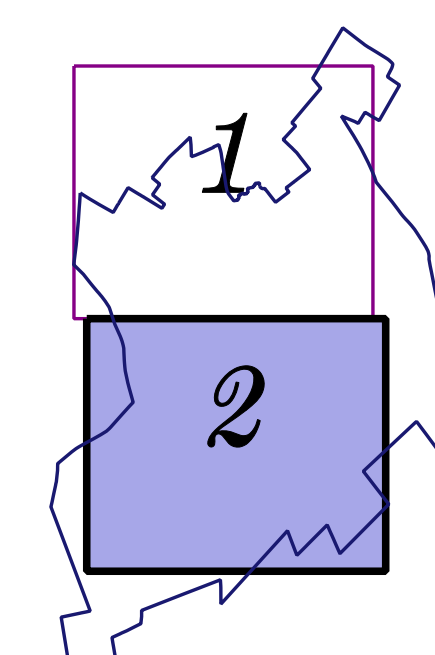

Réseaux d'eau potable



CENTRE N.P.D.C.
1 Rue de la Fontainerie
B.P. 961
62033 ARRAS Cedex
TEL : 03. 21. 24. 58. 58.
FAX : 03. 21. 24. 58. 56.